




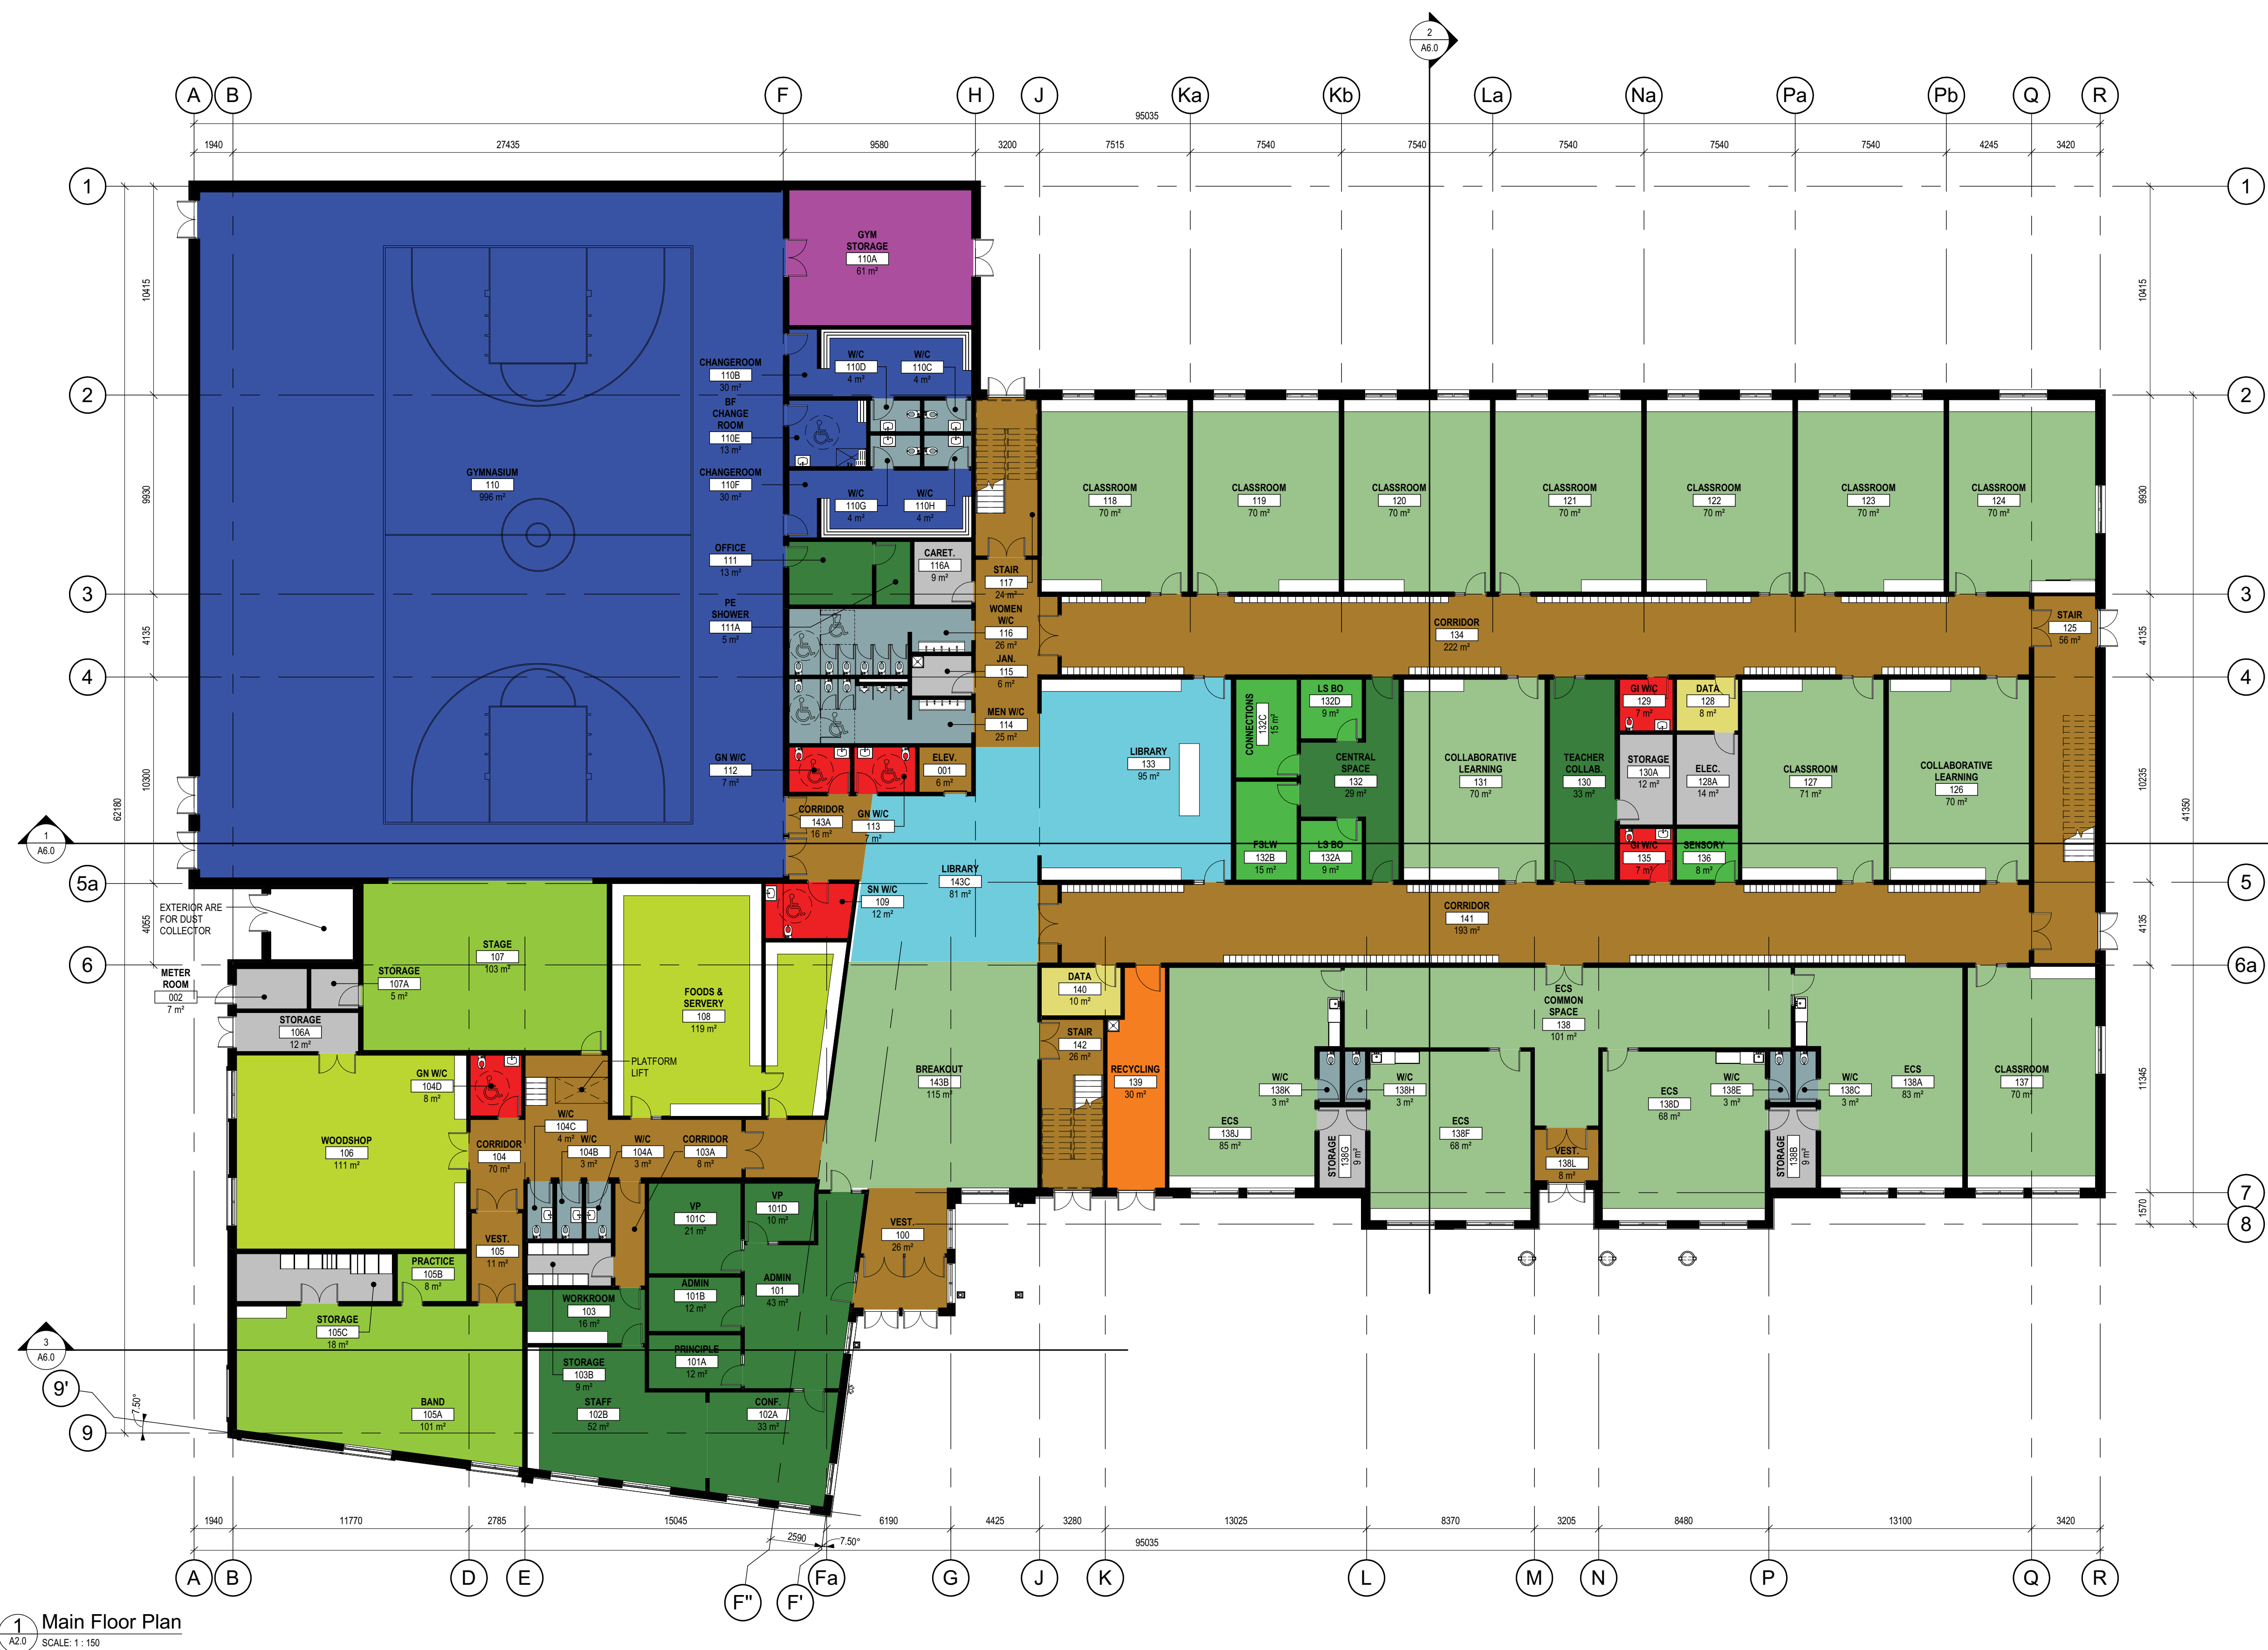

- ACCESSIBLE WASHROOM
- ADMIN & STAFF
- ANCILLARY CLASSROOM
- CIRCULATION
- CLASSROOM
- CTS CLASSROOM
- GYM STORAGE
- LIBRARY
- PHYSICAL EDUCATION
- RECYCLING
- STORAGE
- WASHROOM
- WIRING NETWORK
- Wrap Around

1 Main Floor Plan
A2.0 SCALE: 1:150




- ACCESSIBLE WASHROOM
- ADMIN & STAFF
- ANCILLARY CLASSROOM
- CIRCULATION
- CLASSROOM
- SCIENCE
- STORAGE
- WASHROOM
- WIRING NETWORK


1 Second Floor Plan




1 South Elevation
SCALE 1:150

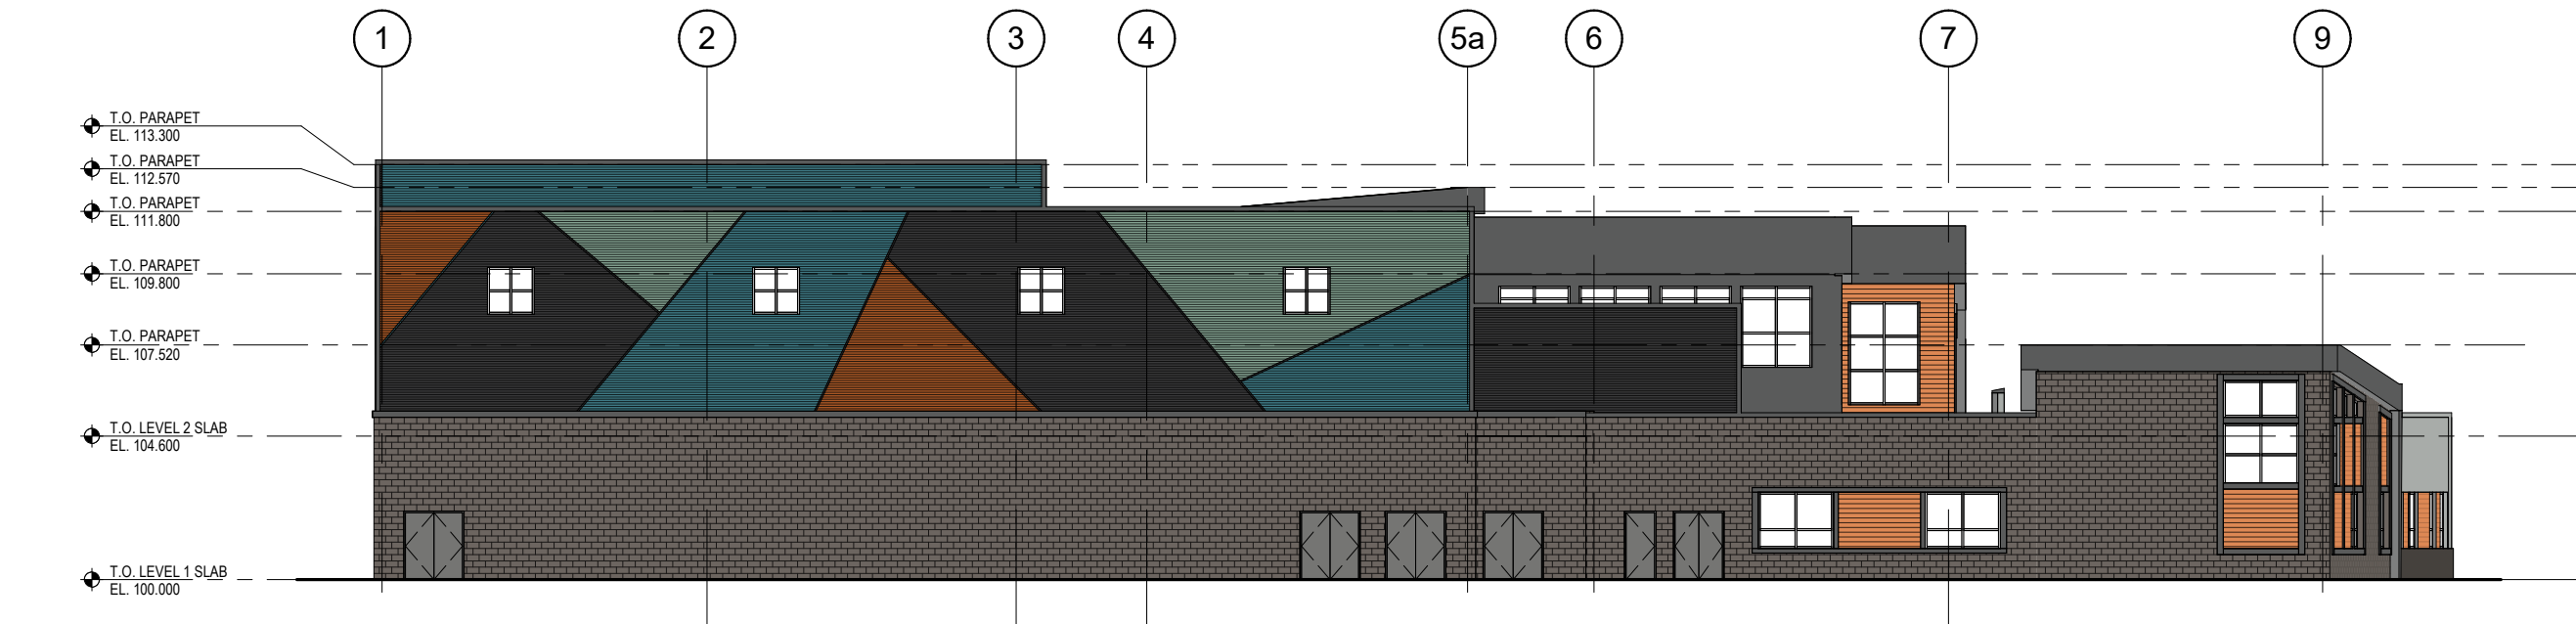

2 West Elevation
SCALE 1:150

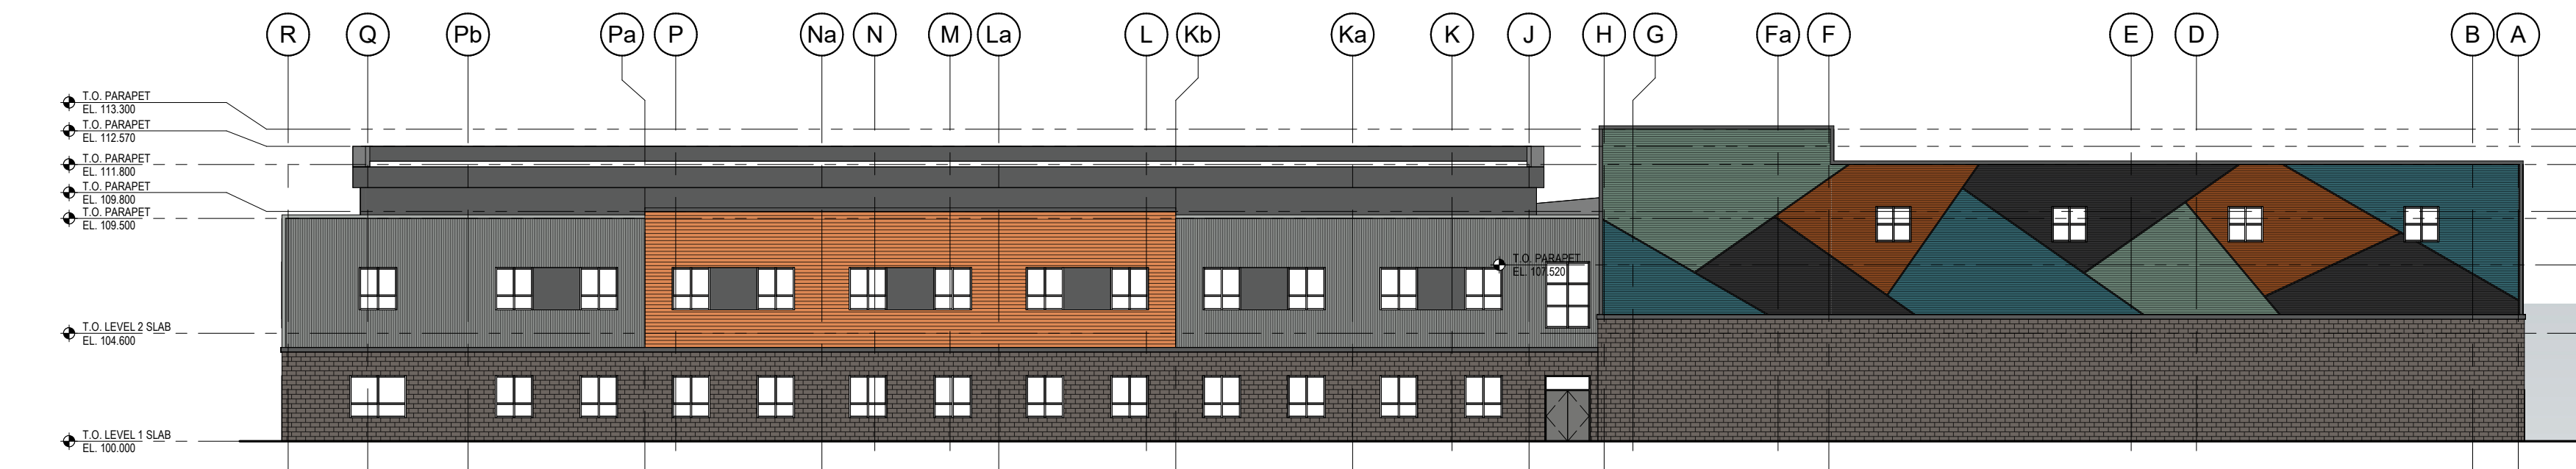

3 North Elevation
SCALE 1:150

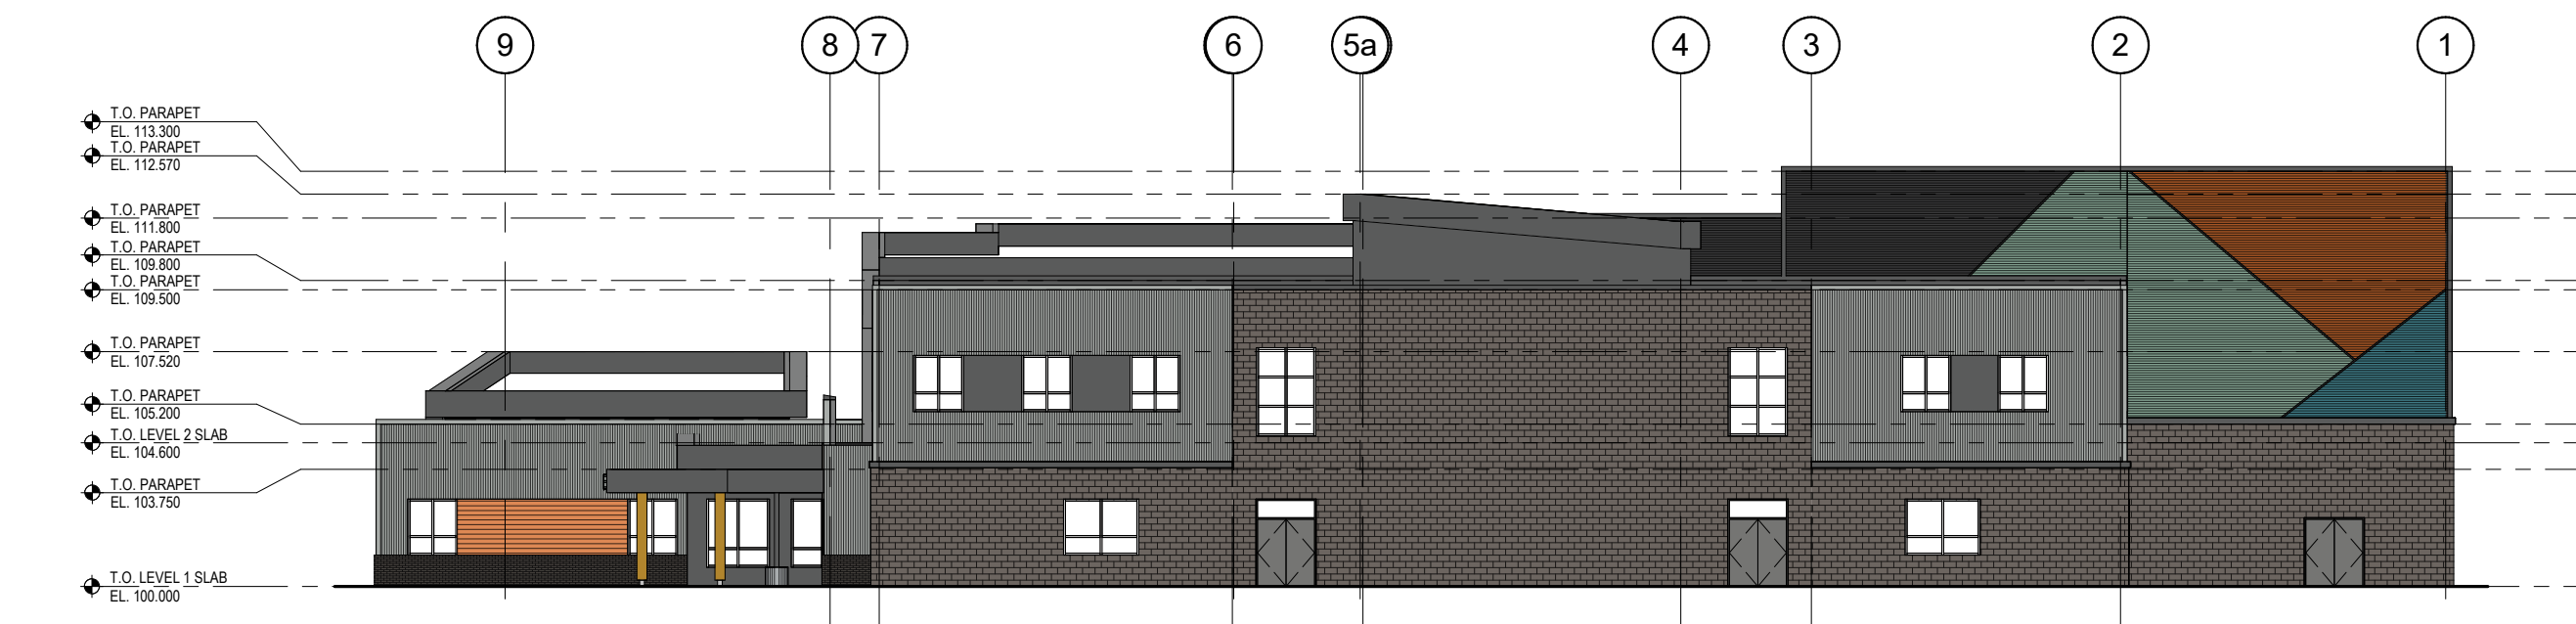

4 East Elevation
SCALE 1:150



ota
oystryk & team
architecture

ACI
ARCHITECTURE INC.

Alberta
Infrastructure

École Good
Shepherd School

ÉCOLE GOOD SHEPHERD K-9 REPLACEMENT SCHOOL
OKOTOKS , ALBERTA

Christ The Redeemer
CATHOLIC SCHOOLS

EXTERIOR